

GENERAL NOTES

NO.	REVISIONS / NOTES	DATE


AREAS:
 TOTAL 100,951 S.F.
 OFFICE 2,205 S.F.
 WAREHOUSE 98,746 S.F.

FREDLEY R. CHITEL
 SENIOR ARCHITECT
 139 SHERMAN AVENUE
 STOUGHTON, MA 01961
 TEL: 781-239-4487
 FAX: 781-239-9722
 FREDLEYR.COM

EXISTING WAREHOUSE
 AND OFFICE PLAN
 SEE A-2 FOR OFFICE PLAN

AVAILABLE
 139 SHERMAN AVENUE
 STOUGHTON, MA

DATE: 5-10-19
 SCALE: 1/16" = 1'-0"
 SHEET: A-1

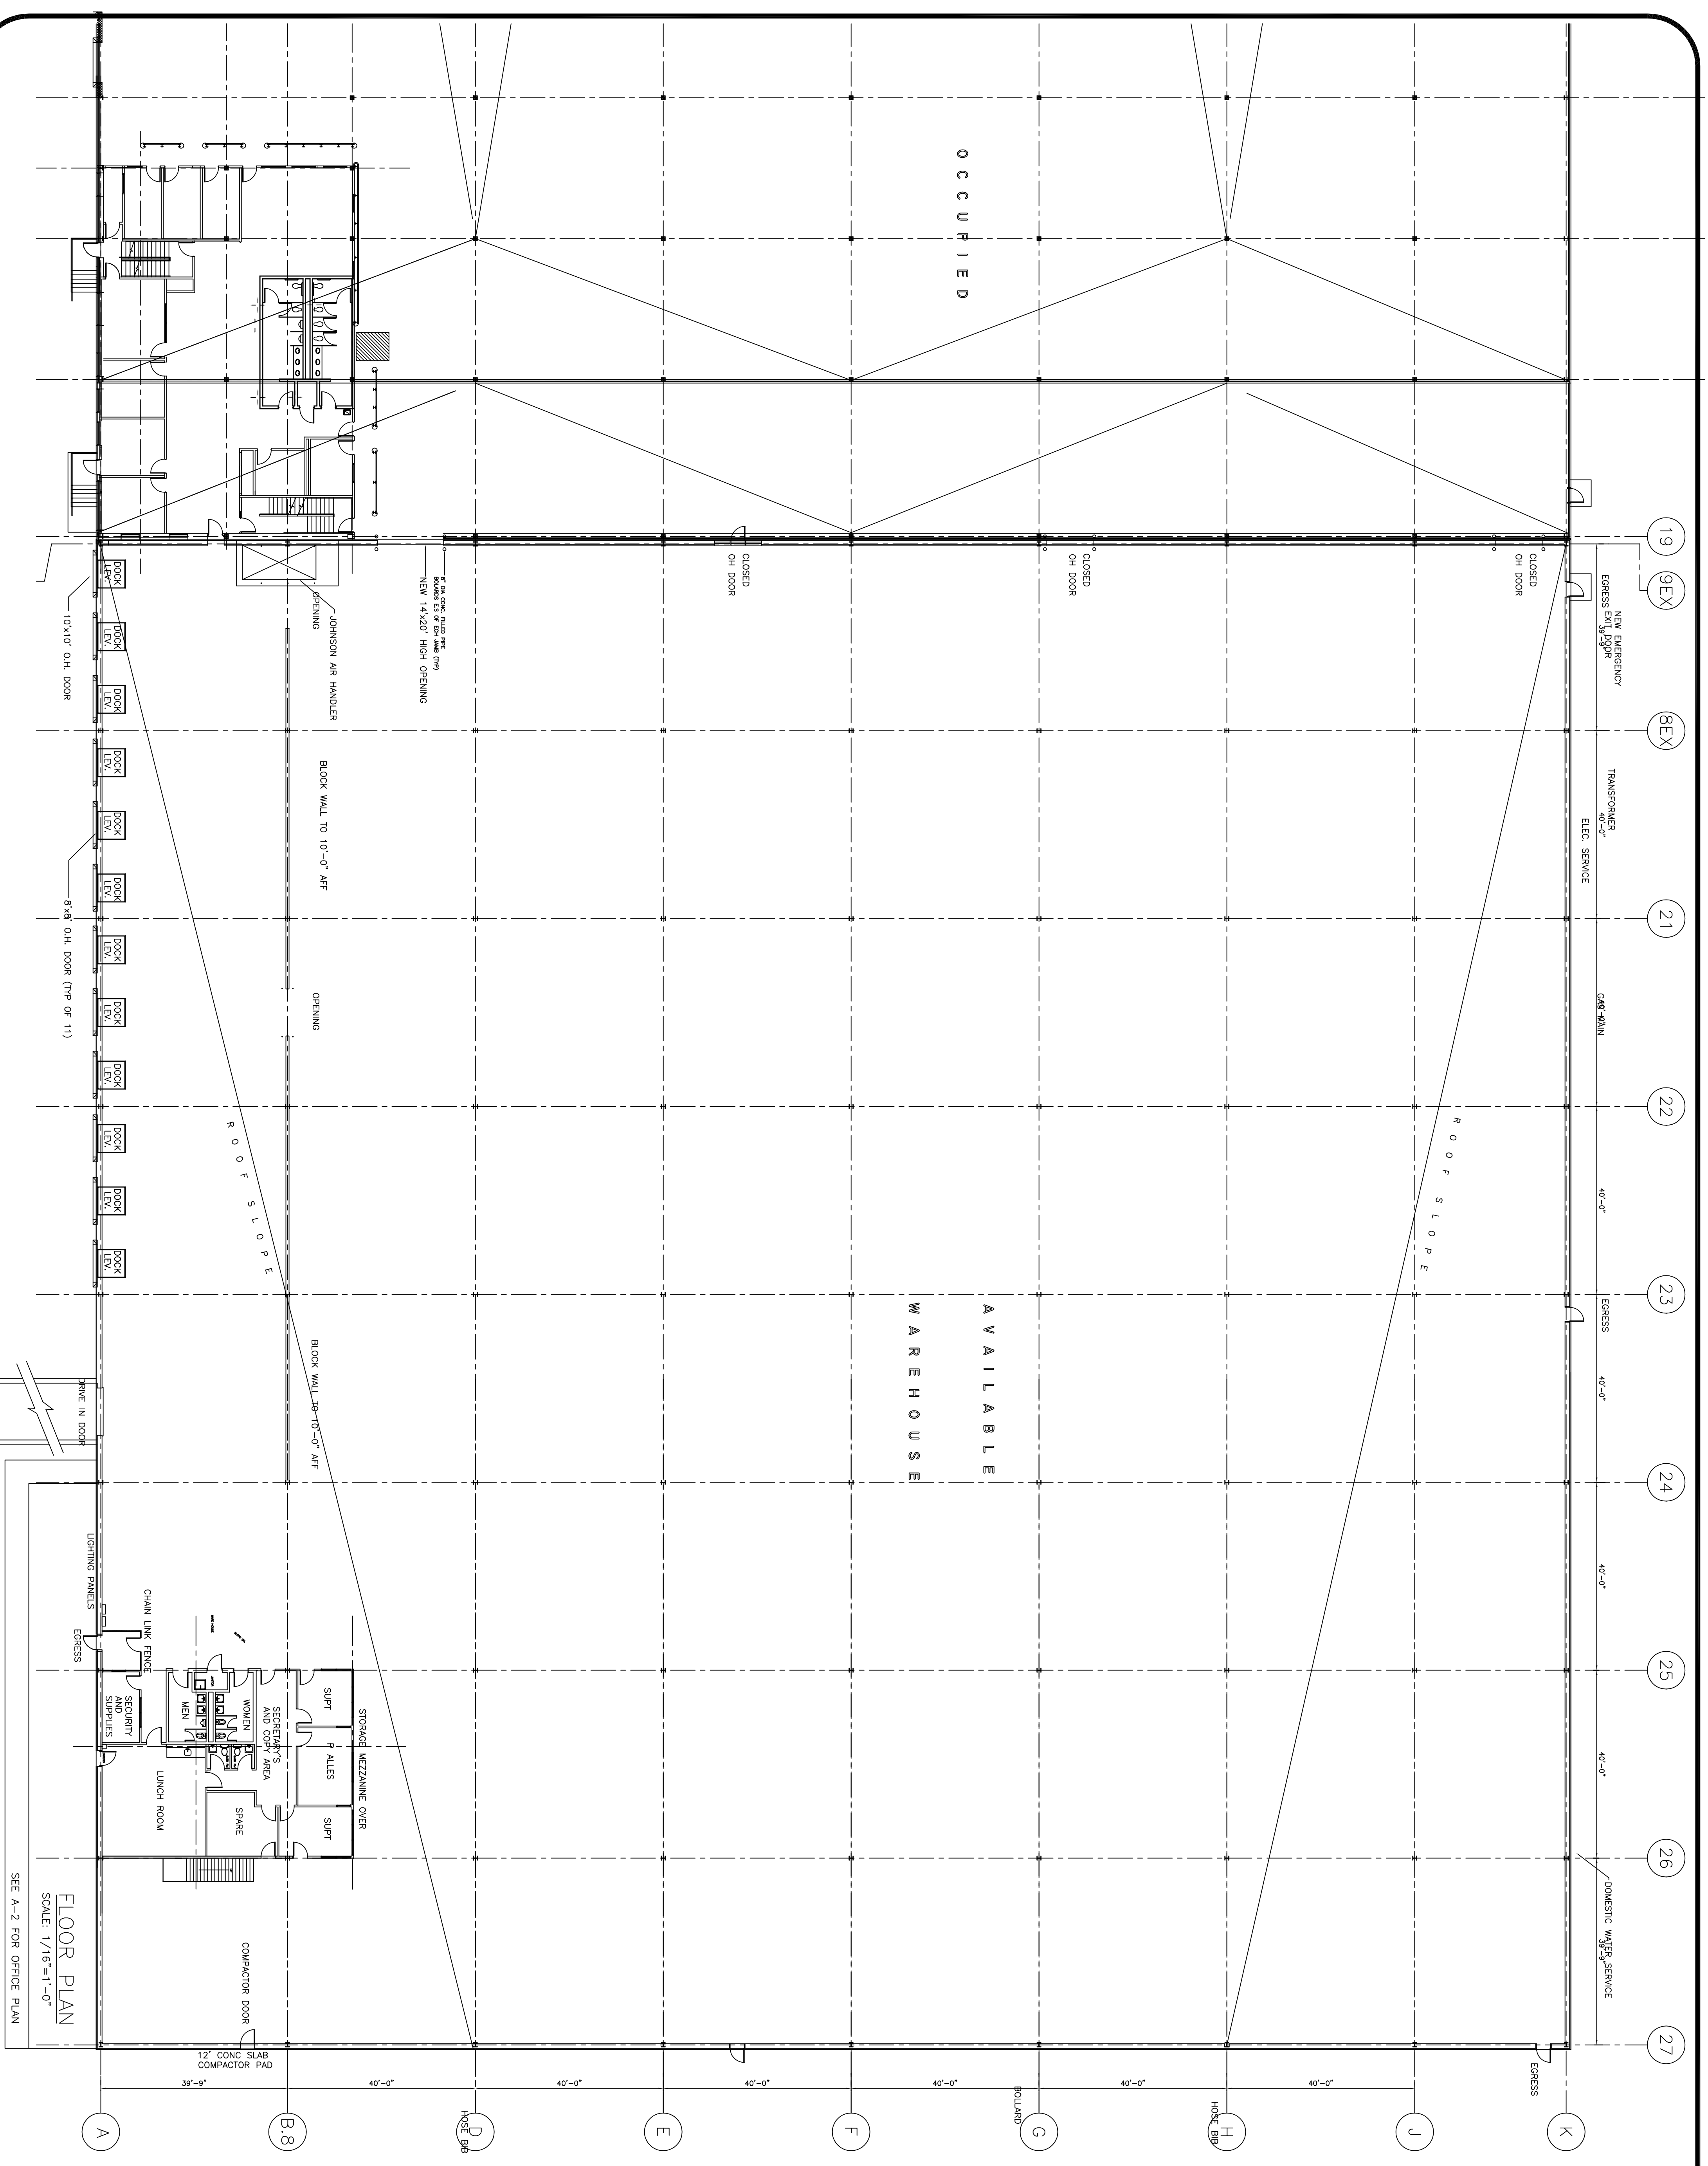

FLOOR PLAN
 SCALE: 1/16" = 1'-0"
 SEE A-2 FOR OFFICE PLAN