


no.	revisions / issue	date

FREILEY R. CHITEL
 SPACE PLANNING AND INTERIOR DESIGN
 TEL. 781-239-9897 FAX 781-239-9792
 FCHITEL@AOL.COM

EXISTING CONDITION PLAN

RAND COMPANY
 139 CALIFORNIA STREET
 NEWTON, MASS.

DATE: 9-9-21
 SCALE: 1/8" = 1'-0"
 SHEET: A-1

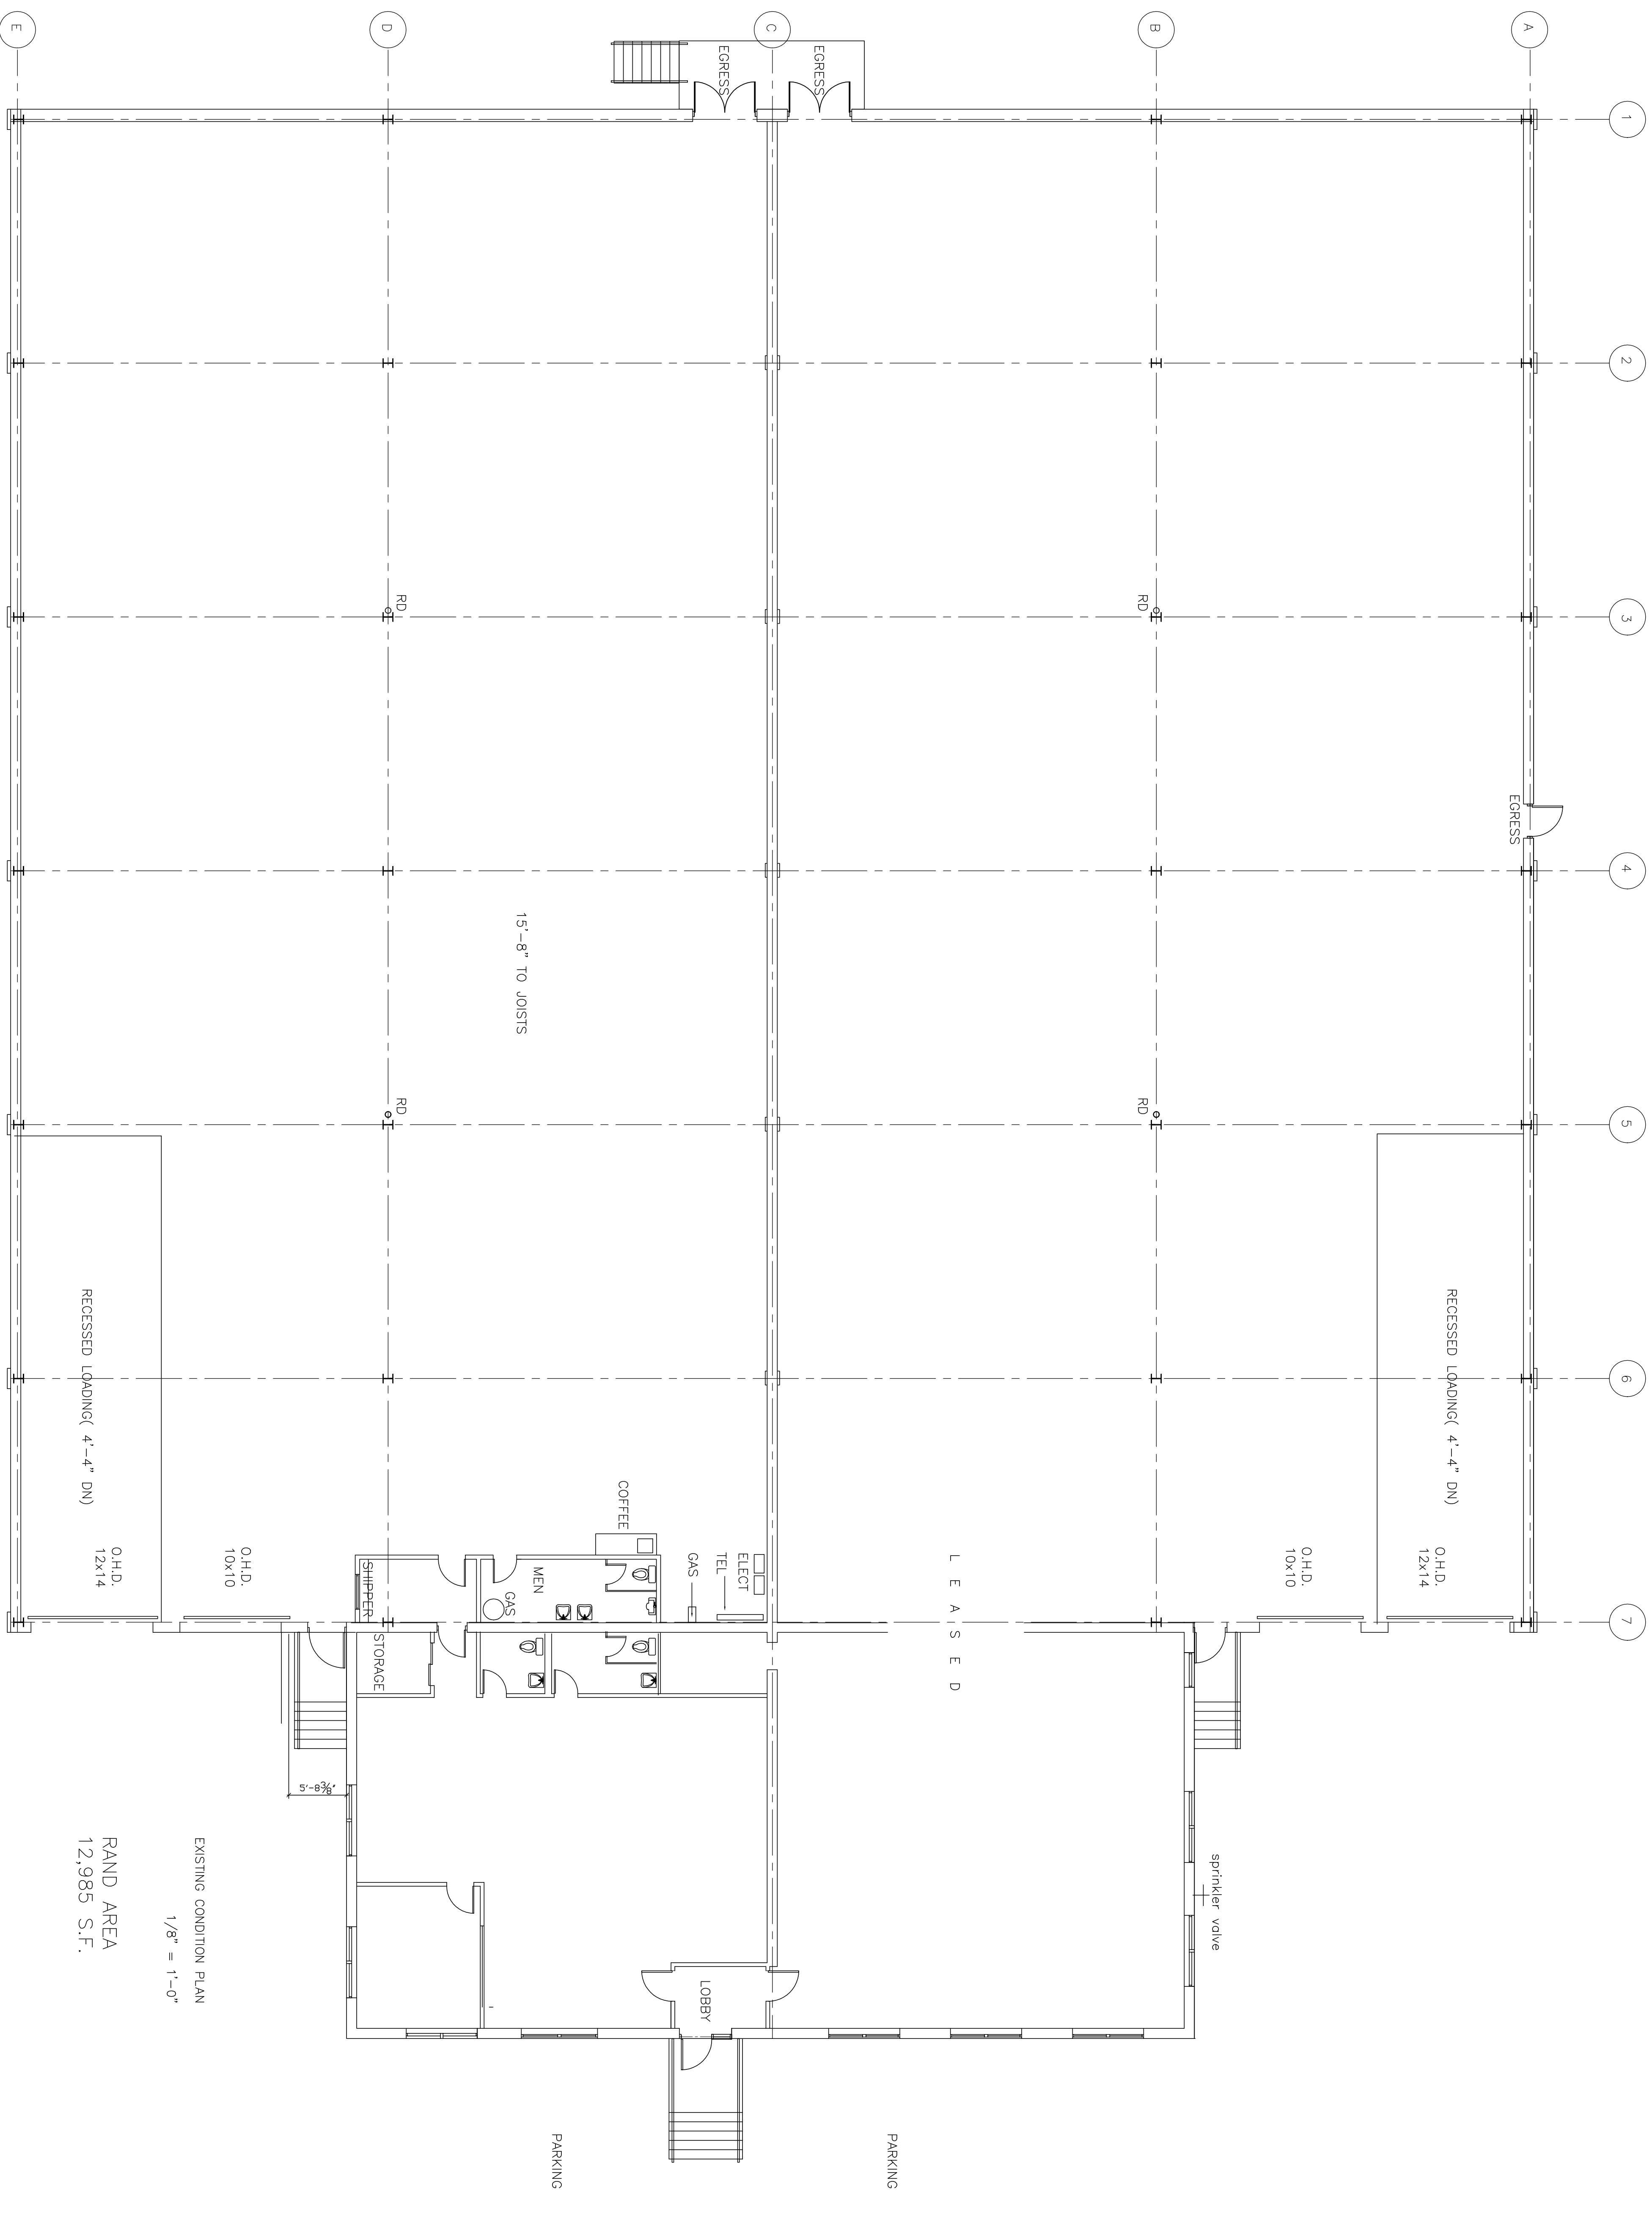

EXISTING CONDITION PLAN
 1/8" = 1'-0"
 RAND AREA
 12,985 S.F.